


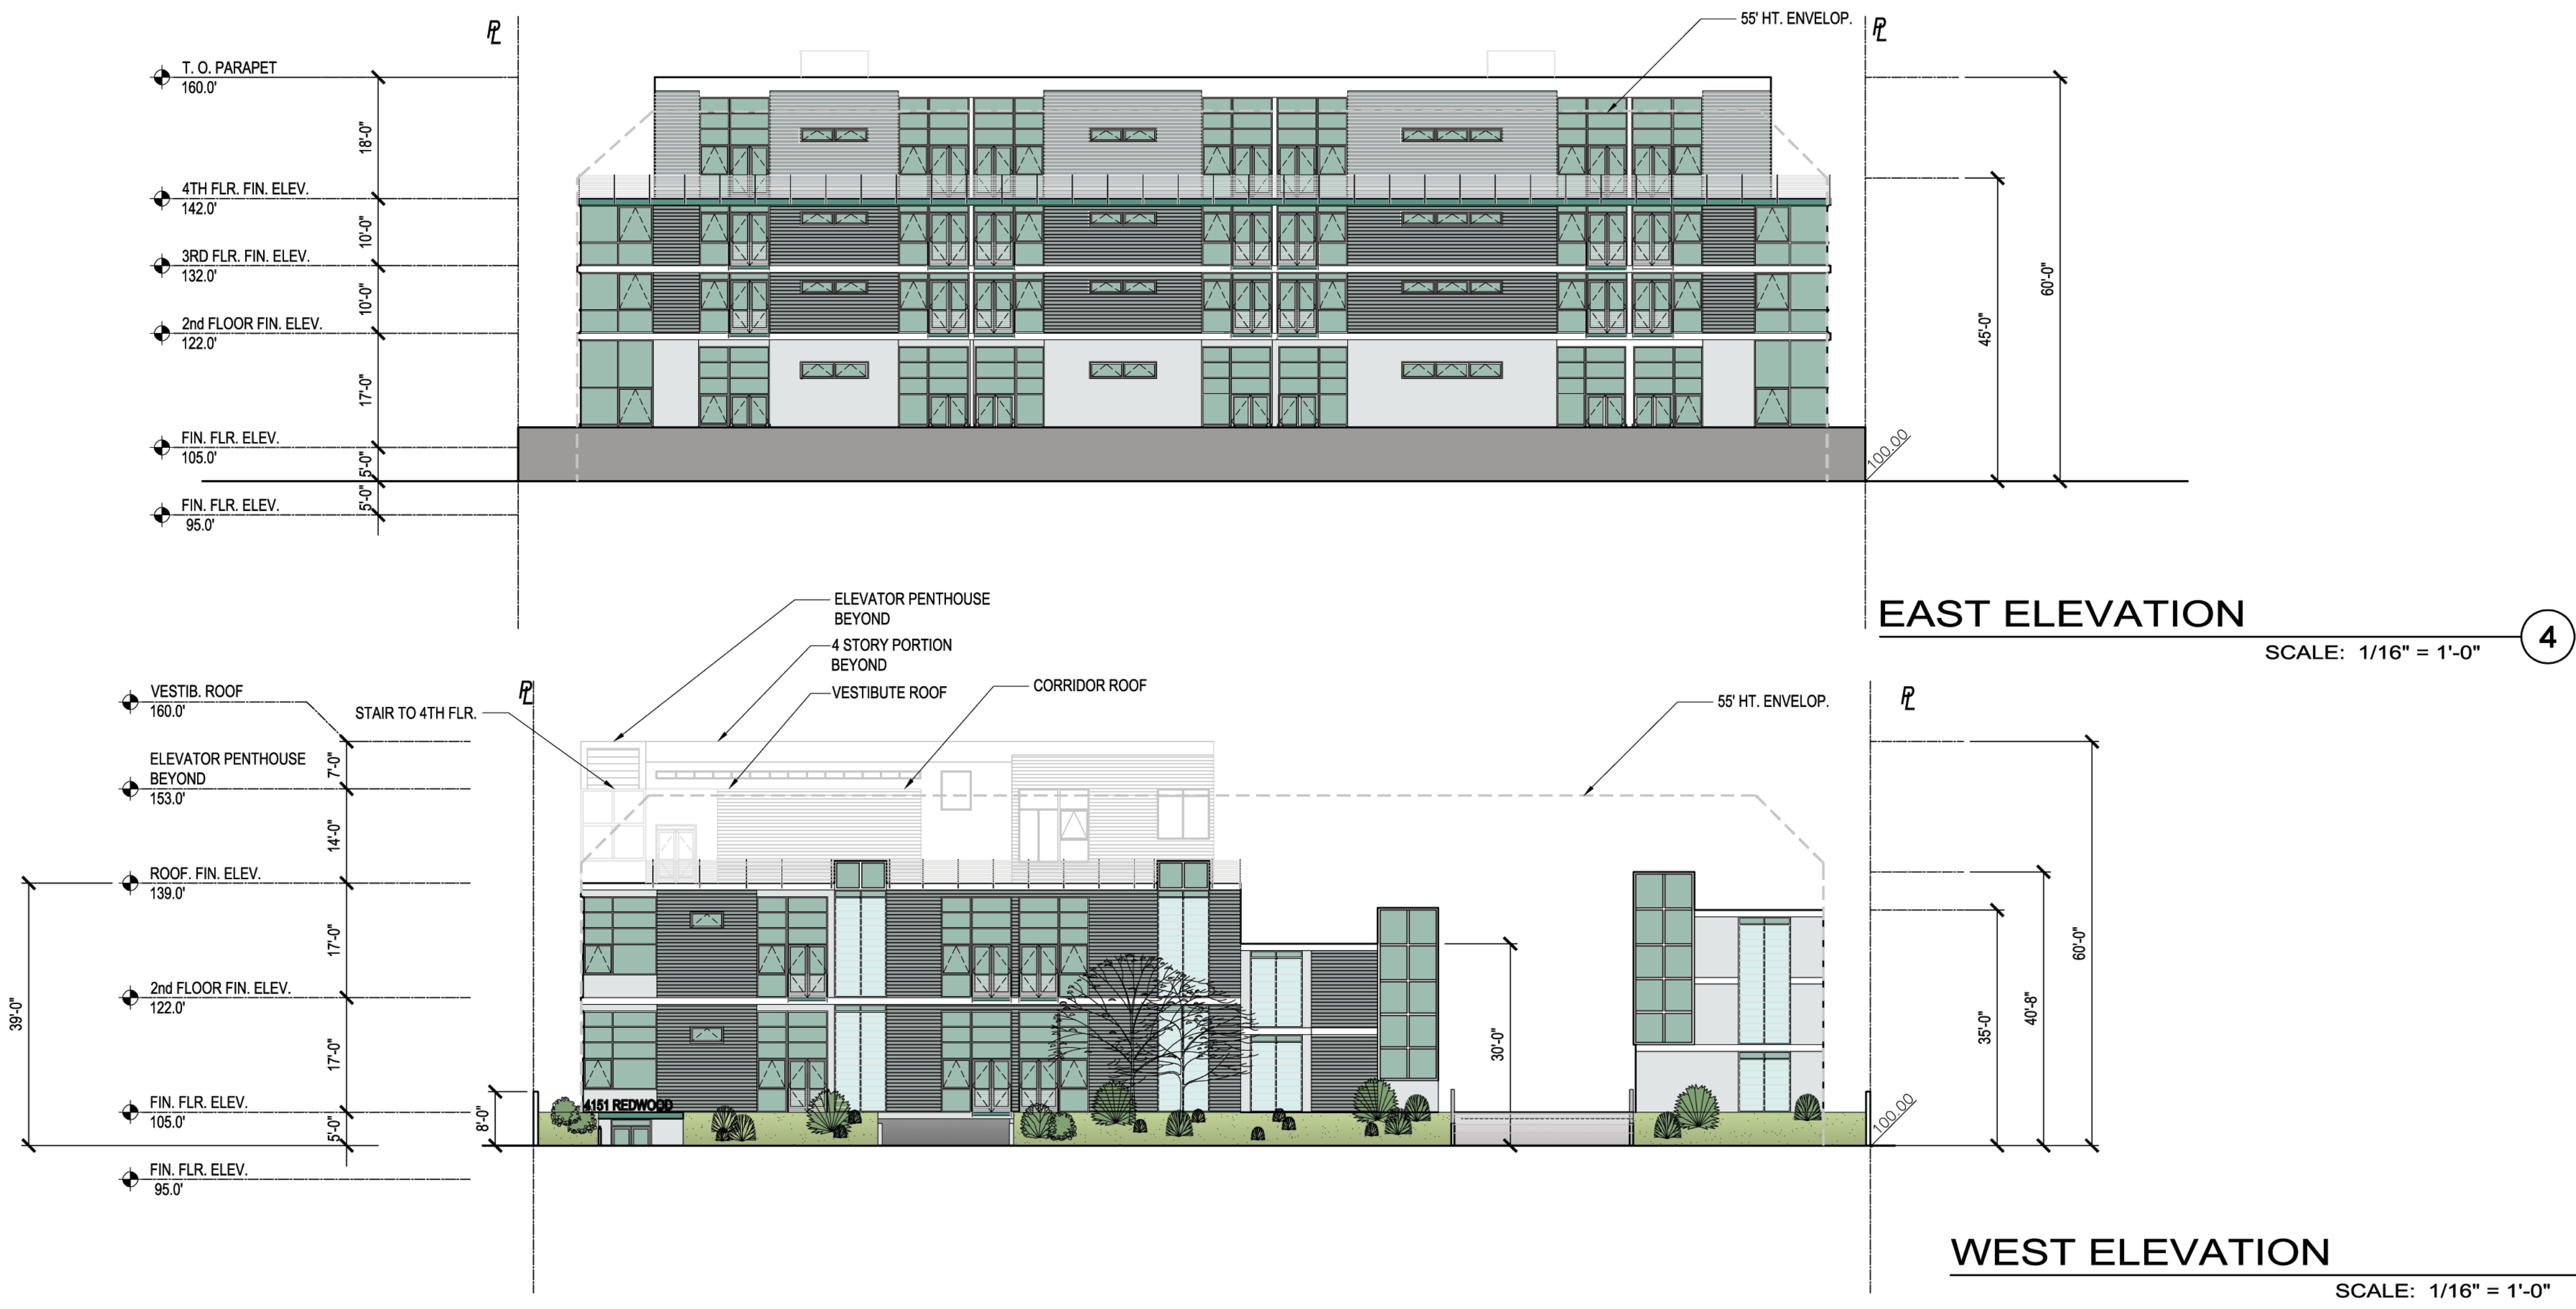

THE ABOVE DRAWING AND SPECIFICATIONS
REPRESENT THE DESIGN OF THE PROJECT
AND ARE NOT TO BE USED FOR ANY OTHER
PURPOSE WITHOUT THE WRITTEN CONSENT
OF THE ARCHITECT. THE ARCHITECT SHALL
NOT BE RESPONSIBLE FOR ANY CONSEQUENCES
OF THESE DRAWINGS OR SPECIFICATIONS.

No.	Revisions	Date	No.	Revisions	Date
1			1		
2			2		
3			3		
4			4		

REDWOOD AVE. APARTMENTS
4153 - 4161 S. REDWOOD AVE.
Marina Del Rey, California 90292

pk
architecture
Phillip Kudella, Architect
22883 Collins Street
Woodland Hills, CA 91387
(818) 348-8977 (818) 348-2740

the albert group Architects
Stephen M. Albert AIA C-9412
3636 Hayden Avenue, Culver City, California 90232
Tel: (310) 537-8883 Fax: (310) 537-8776
Sheet Title: EXTERIOR ELEVATIONS

Print dates:
03-25-04
03-31-04
Drawn by:
SB/HR
Checked by:
SMA
Date:
04-01-04
Job Number:
24090

Sheet:
A3.1