


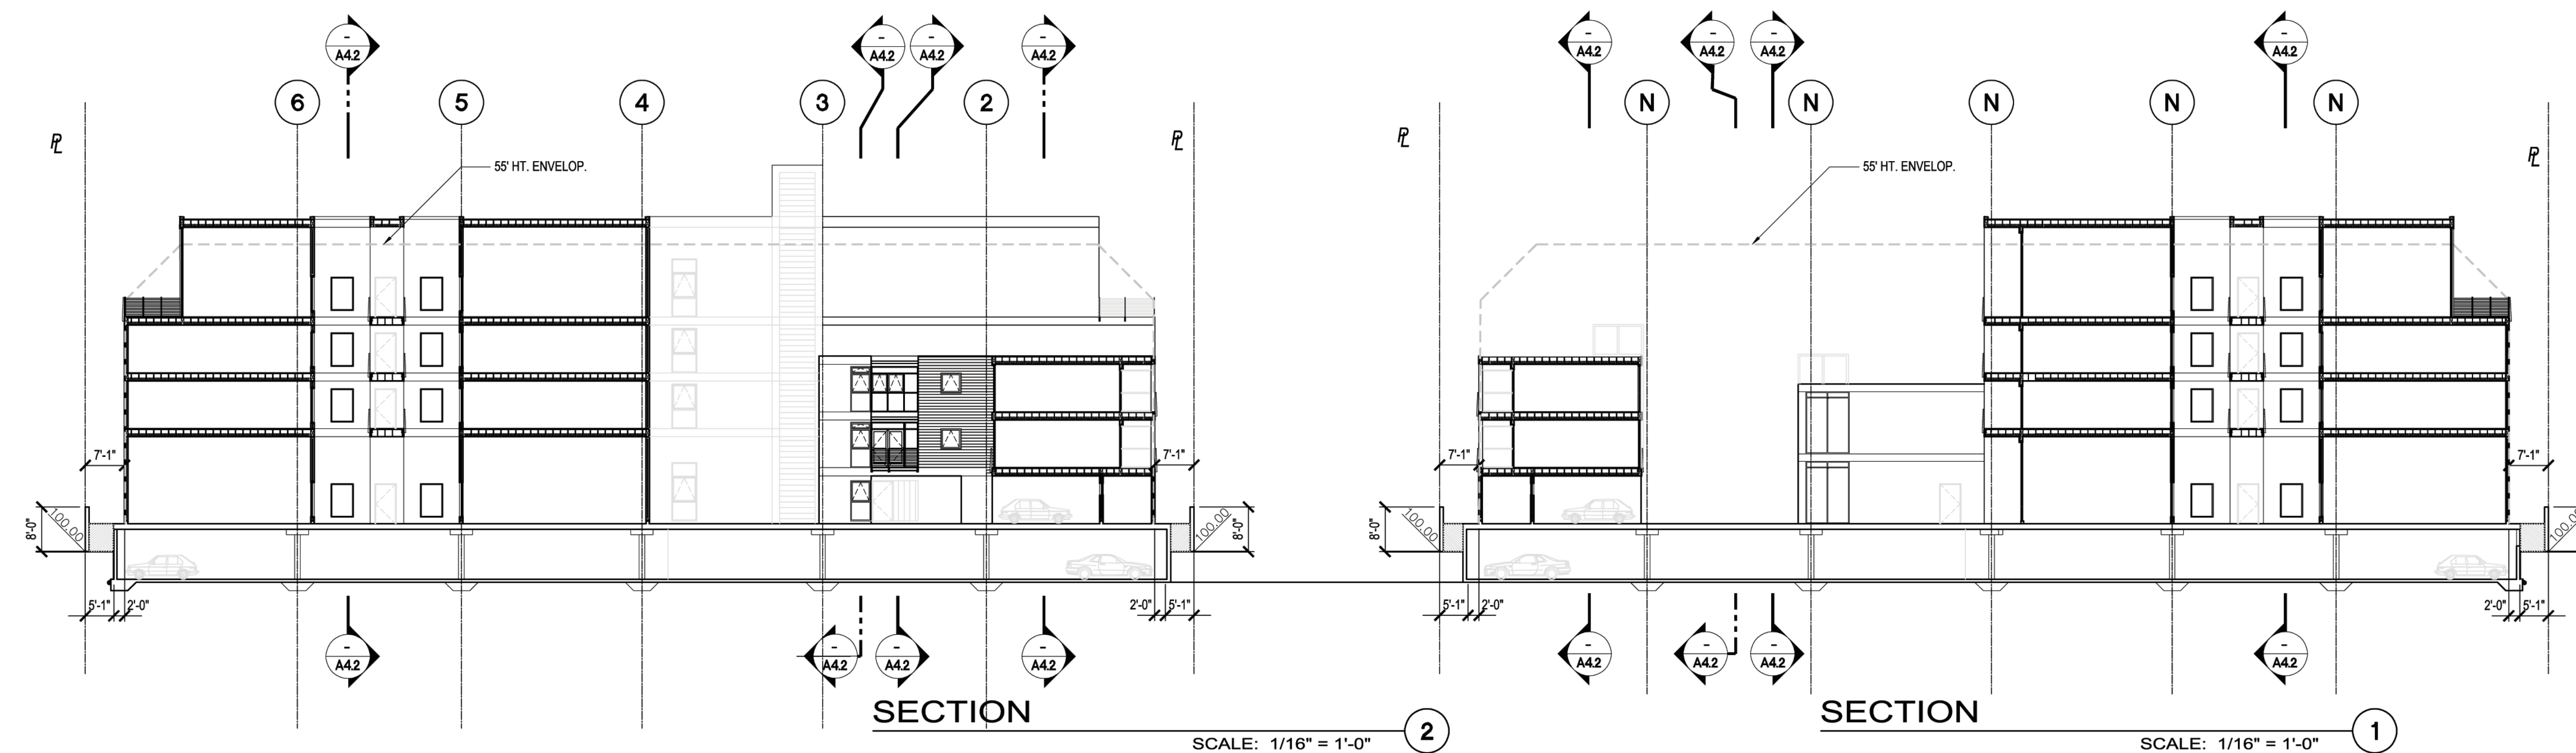

the albert group <i>Architects</i> Stephen M. Albert AIA C-9412 3635 Hayden Avenue, Culver City, California 90232 Tel: (310) 837-8863 Fax: (310) 837-8776 Sheet Title: SECTIONS	 Phillip Kudaka, Architect 22683 Collins Street Woodland Hills, CA 91367 (818) 348-3877 (818) 348-2740	REDWOOD AVE. APARTMENTS 4153 - 4161 S. REDWOOD AVE. Marina Del Rey, California 90292				THE ABOVE DIMENSIONS AND SPECIFICATIONS ARE FOR INFORMATION ONLY. THEY ARE NOT TO BE USED FOR CONSTRUCTION. ANY AND ALL DIMENSIONS SHALL BE DETERMINED BY THE ARCHITECT'S FIELD MEASUREMENTS. 
		Print dates: 03-25-04 03-31-04	Drawn by: SB/HR	No.	Revisions	Date	Date		
		Checked by: SMA		△	-	-	-		
		Date: 04-01-04 Job Number: 24090							

A4.2