
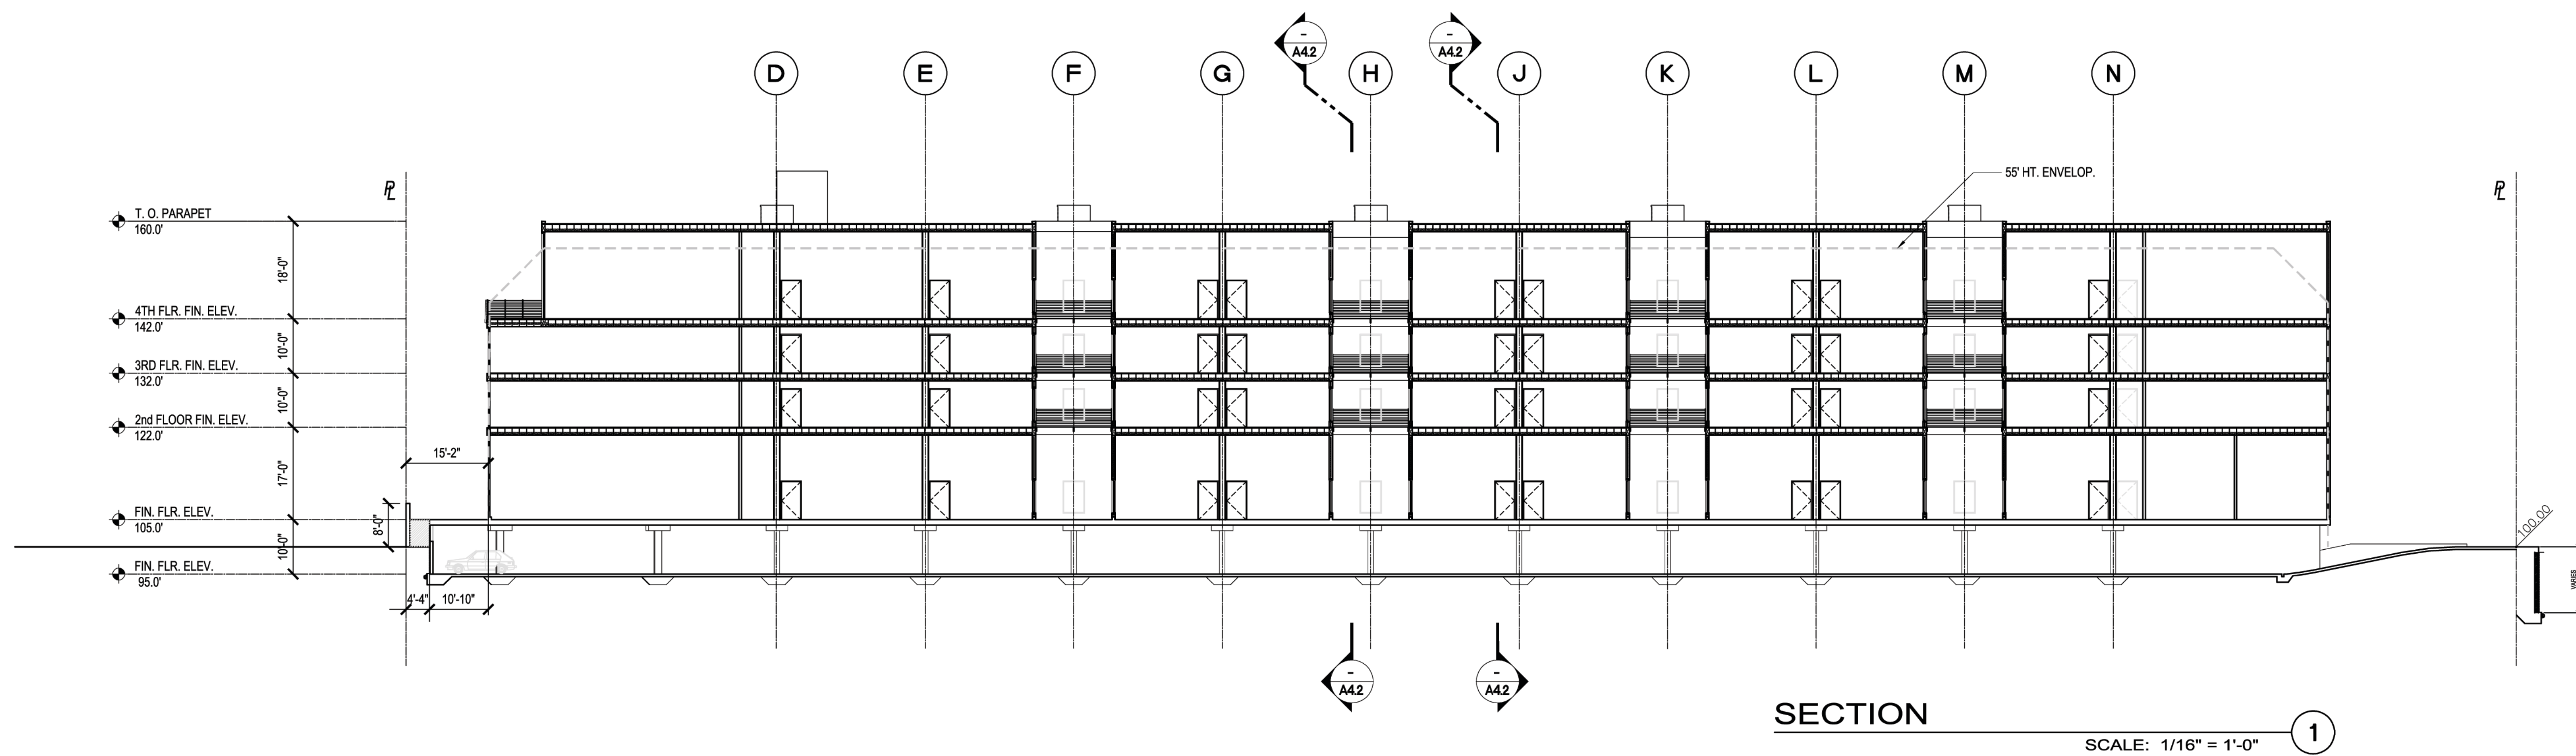
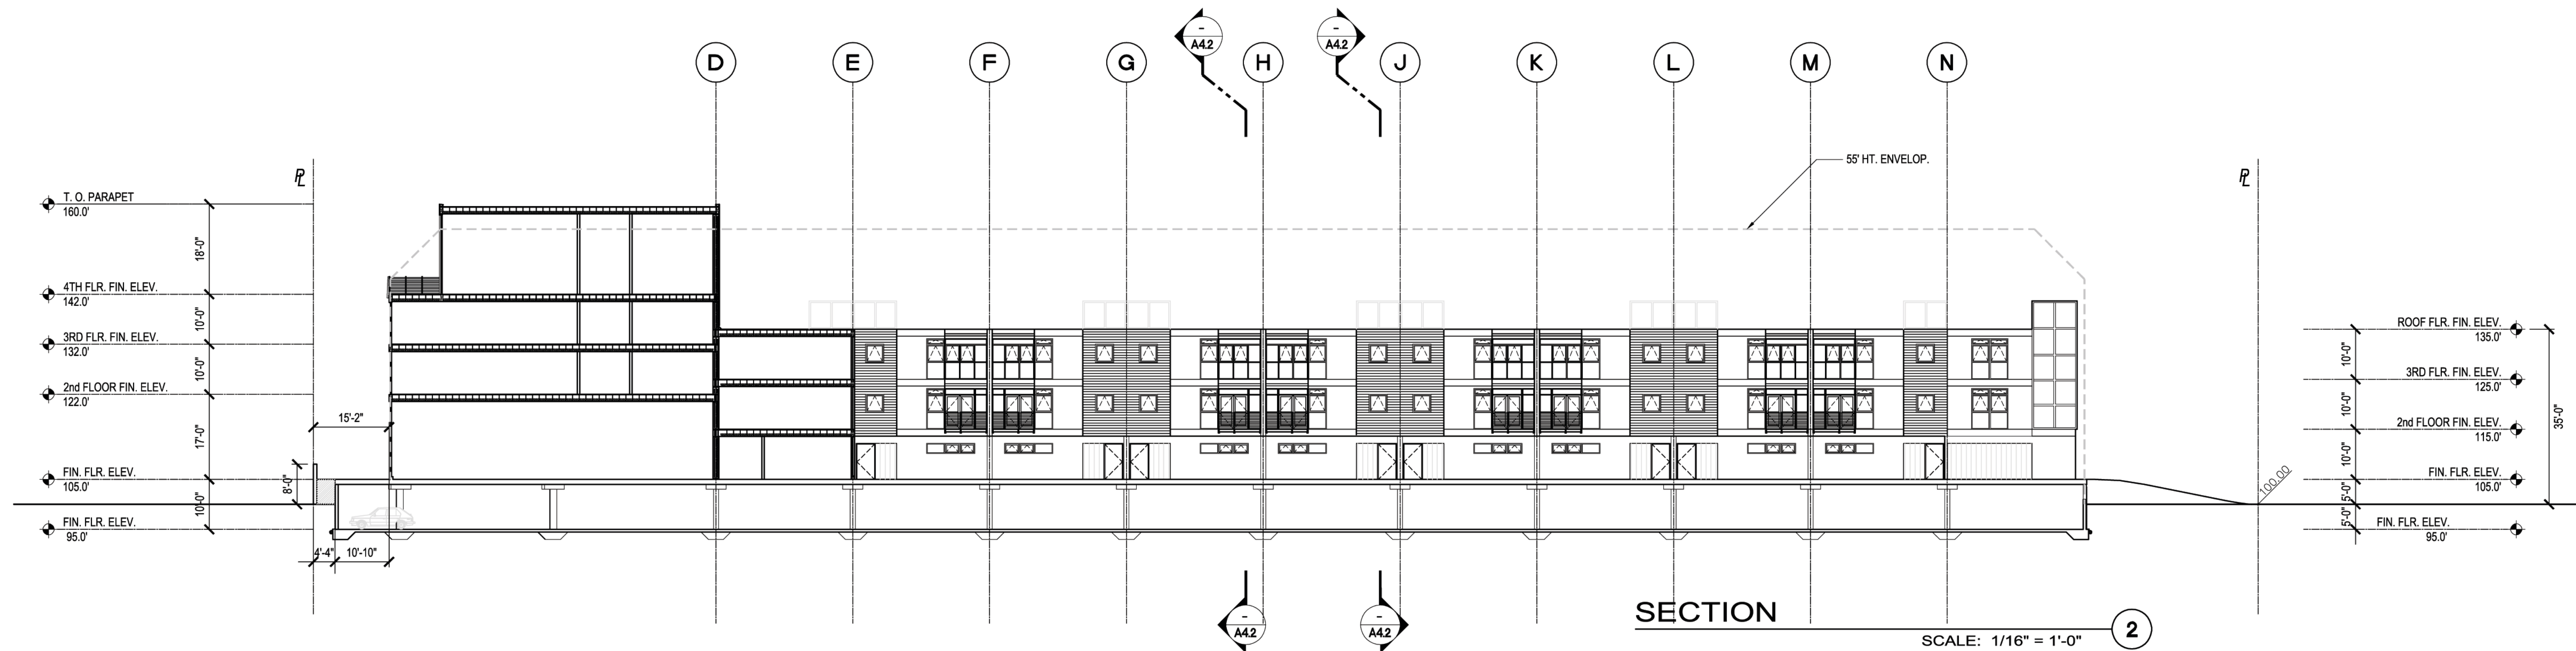


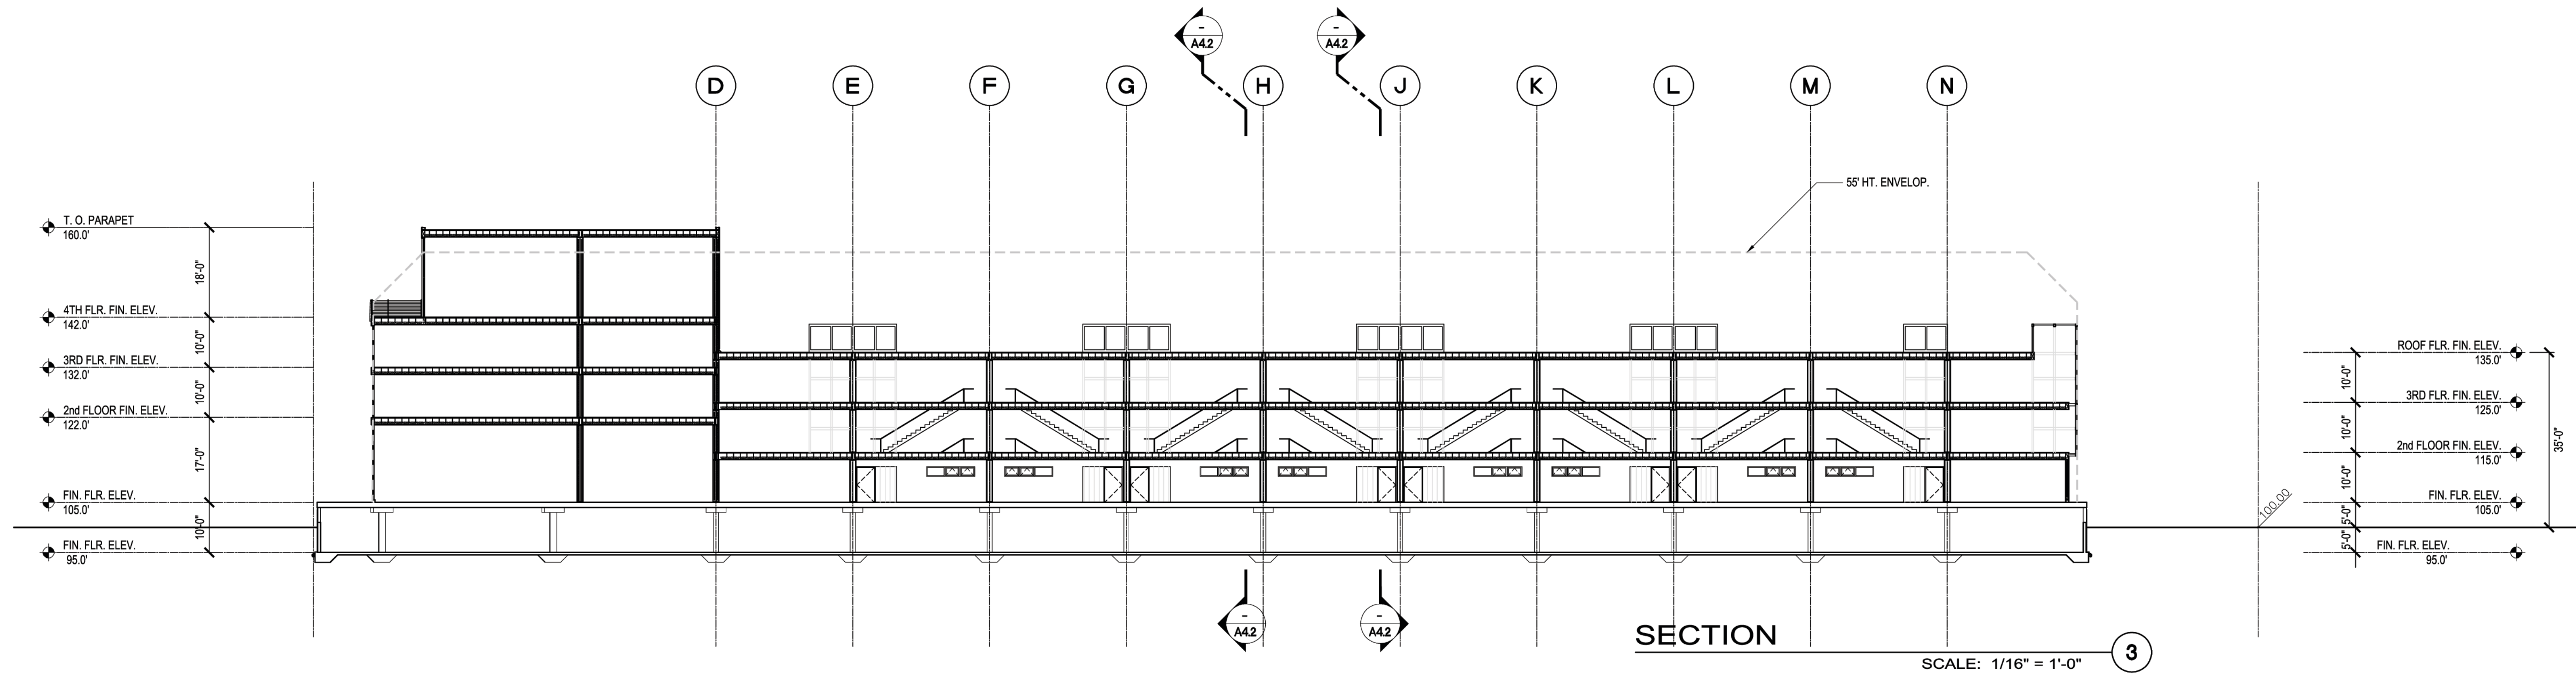

THE ABOVE DRAWING AND SPECIFICATIONS ARE PRELIMINARY AND NOT TO BE USED FOR CONSTRUCTION. THE ARCHITECT ASSUMES NO RESPONSIBILITY FOR THE ACCURACY OF THE INFORMATION PROVIDED HEREIN. THE USER OF THIS DOCUMENT SHALL BE RESPONSIBLE FOR OBTAINING ALL NECESSARY PERMITS AND FOR VERIFYING THE ACCURACY OF THE INFORMATION PROVIDED HEREIN. THE ARCHITECT ASSUMES NO RESPONSIBILITY FOR THE ACCURACY OF THE INFORMATION PROVIDED HEREIN.		REDWOOD AVE. APARTMENTS 4153 - 4161 S. REDWOOD AVE. Marina Del Rey, California 90292		pk architecture Phillip Kudella, Architect 22883 Collins Street Woodland Hills, CA 91367 (818) 348-8877 (818) 348-2740	
the albert group Architects		Stephen M. Albert AIA C-9412 3635 Hayden Avenue, Culver City, California 90232 Tel: (310) 537-8883 Fax: (310) 537-8776		Print dates: 03-25-04 03-31-04	
Drawn by: SB/HR Checked by: SMA		Date: 04-01-04 Job Number: 24090		Sheet: A4.1	
No. Revisions		Date No.		Revisions	
1		1		1	